
() M. Mar. 2 rage. 93-A

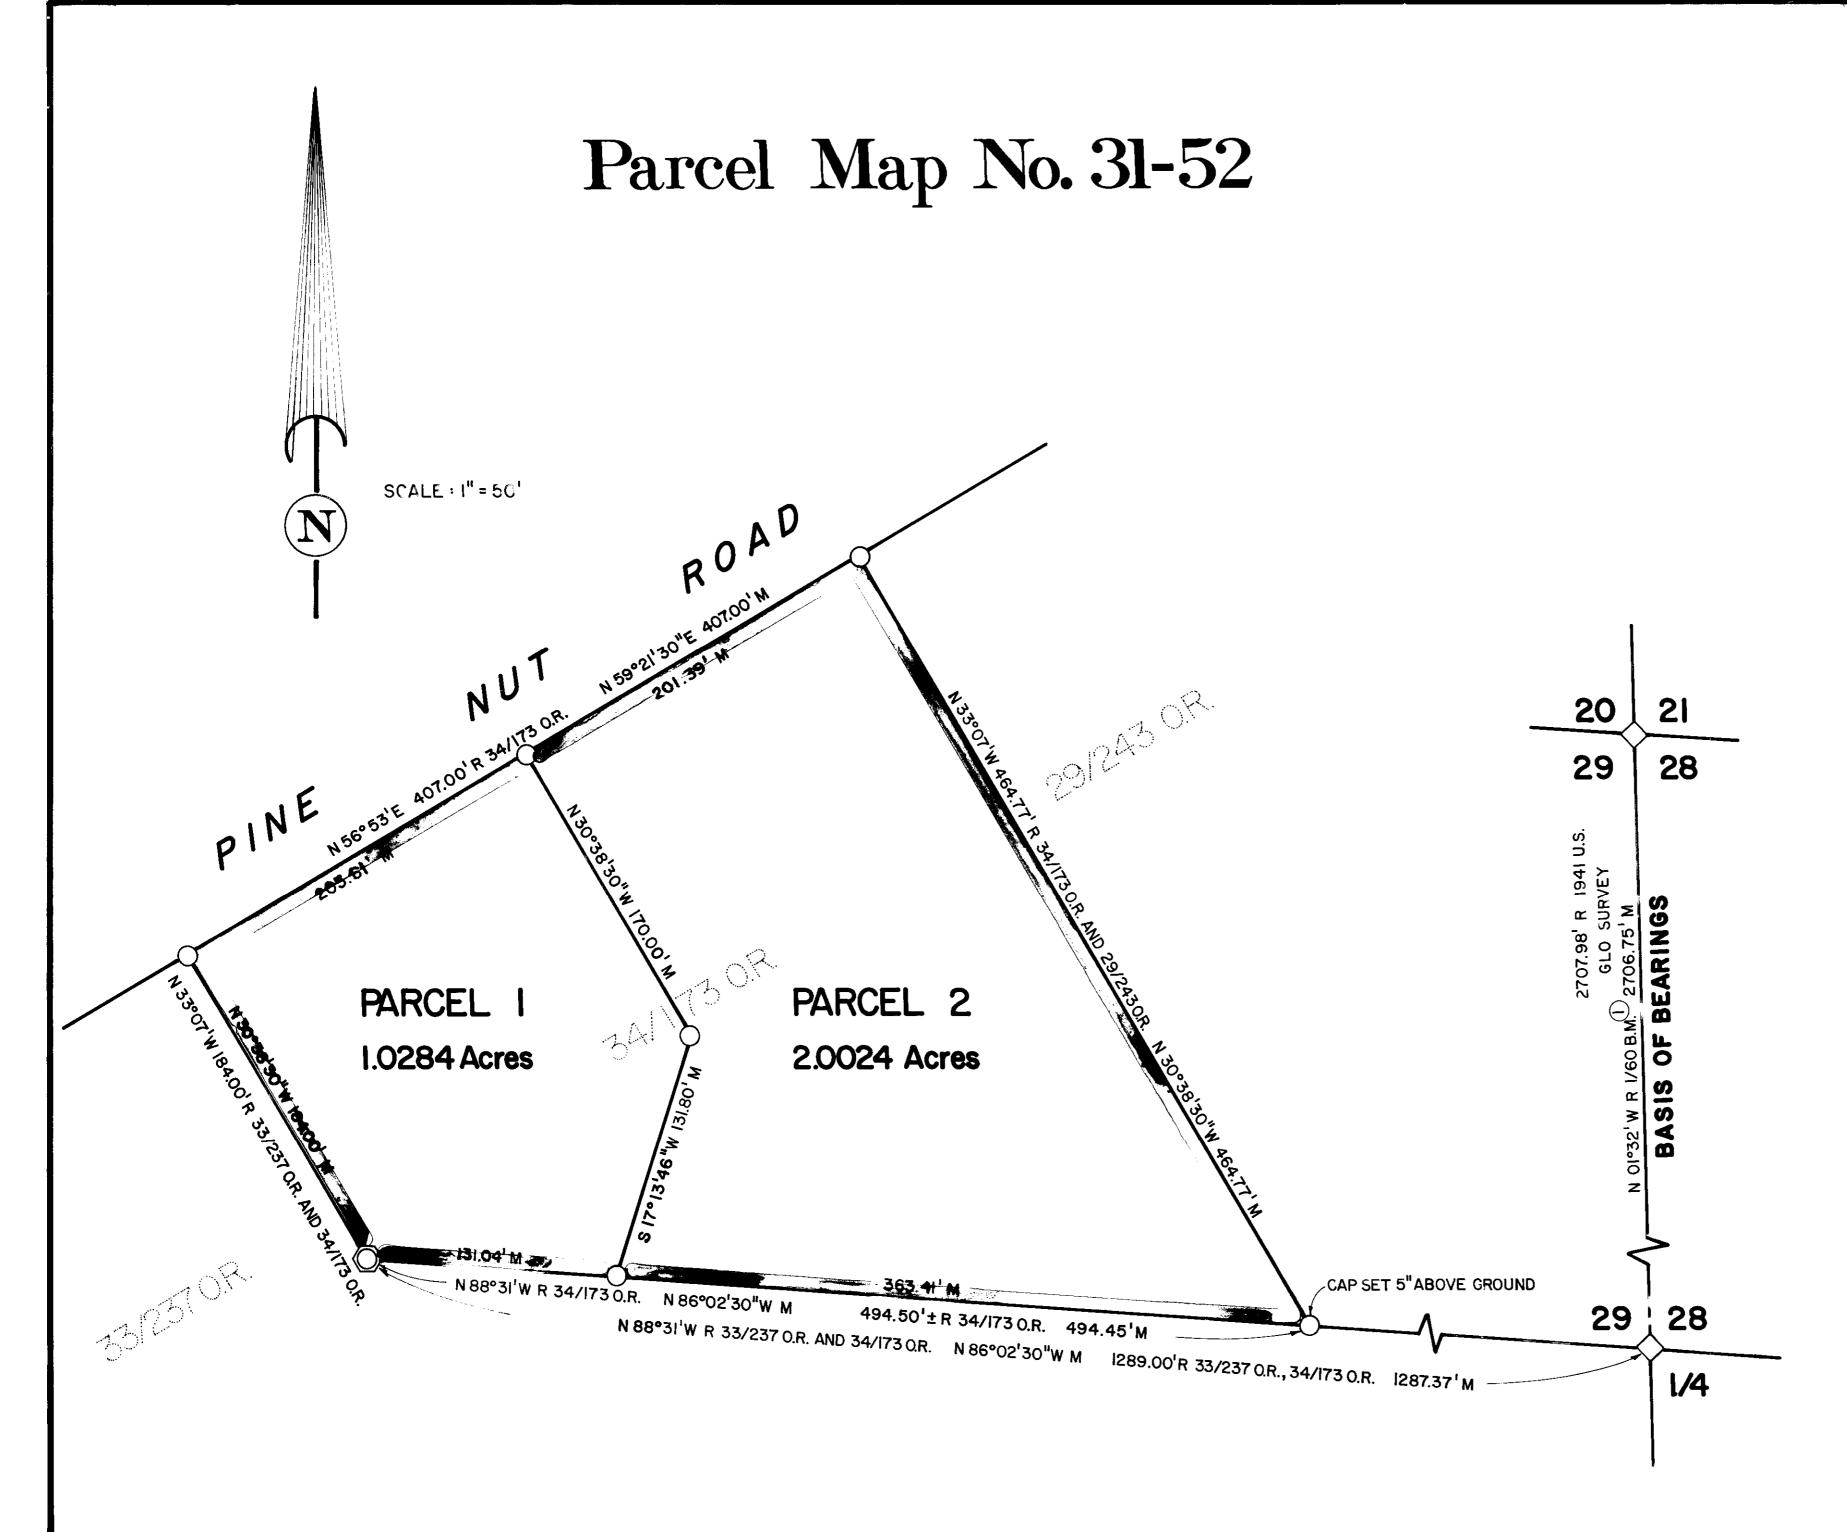

## Legend

O.R. OFFICIAL PECORDS OF MONO COUNTY

B.M. BOOK OF MAPS OF MONO COUNTY

33/237 TYPICAL, BOOK 33 PAGE 237

R RECORD

M MEASURED

- SET 5/8" \$ x30" REBAR WITH I-I/2" \$ ALUMINUM CAP STAMPED L.S. 4364, FLUSH WITH GROUND EXCEPT AS NOTED
- FOUND 1941 GLO BRASS CAP ON 1-1/2" FON PIPE IN STONE MOUND
- FOUND 6"x 6" POST, CHARRED AND DOWN, SCRIBING NOT READABLE. SECTIONED GROUND AND FOUND 6"x 6" SECTION OF PUNK WOOD. 6"x 6" POST PER 33/237 O.R. AND 34/173 O.R. AND IDENTICAL TO OTHER I/I6 COPNEPS FOUND IN THIS AREA.
- THE BEAPING N 01°32'W BETWEEN THE
  EAST I/4 CORNER AND THE NORTH EAST CORNER,
  BOTH OF SECTION 29, IS AS PER 1341 GLO NOTES;
  THE LINE SHOWN ON I/60 B.M. APPEARS TO BE
  THIS SAME LINE.

Sheet 2 of 2